



DA AMENDMENT SCHEDULE

1. Revised commercial space/ allocation
2. Revised service spatials.
3. Revised landscape detailing.
4. Revised cladding treatment.

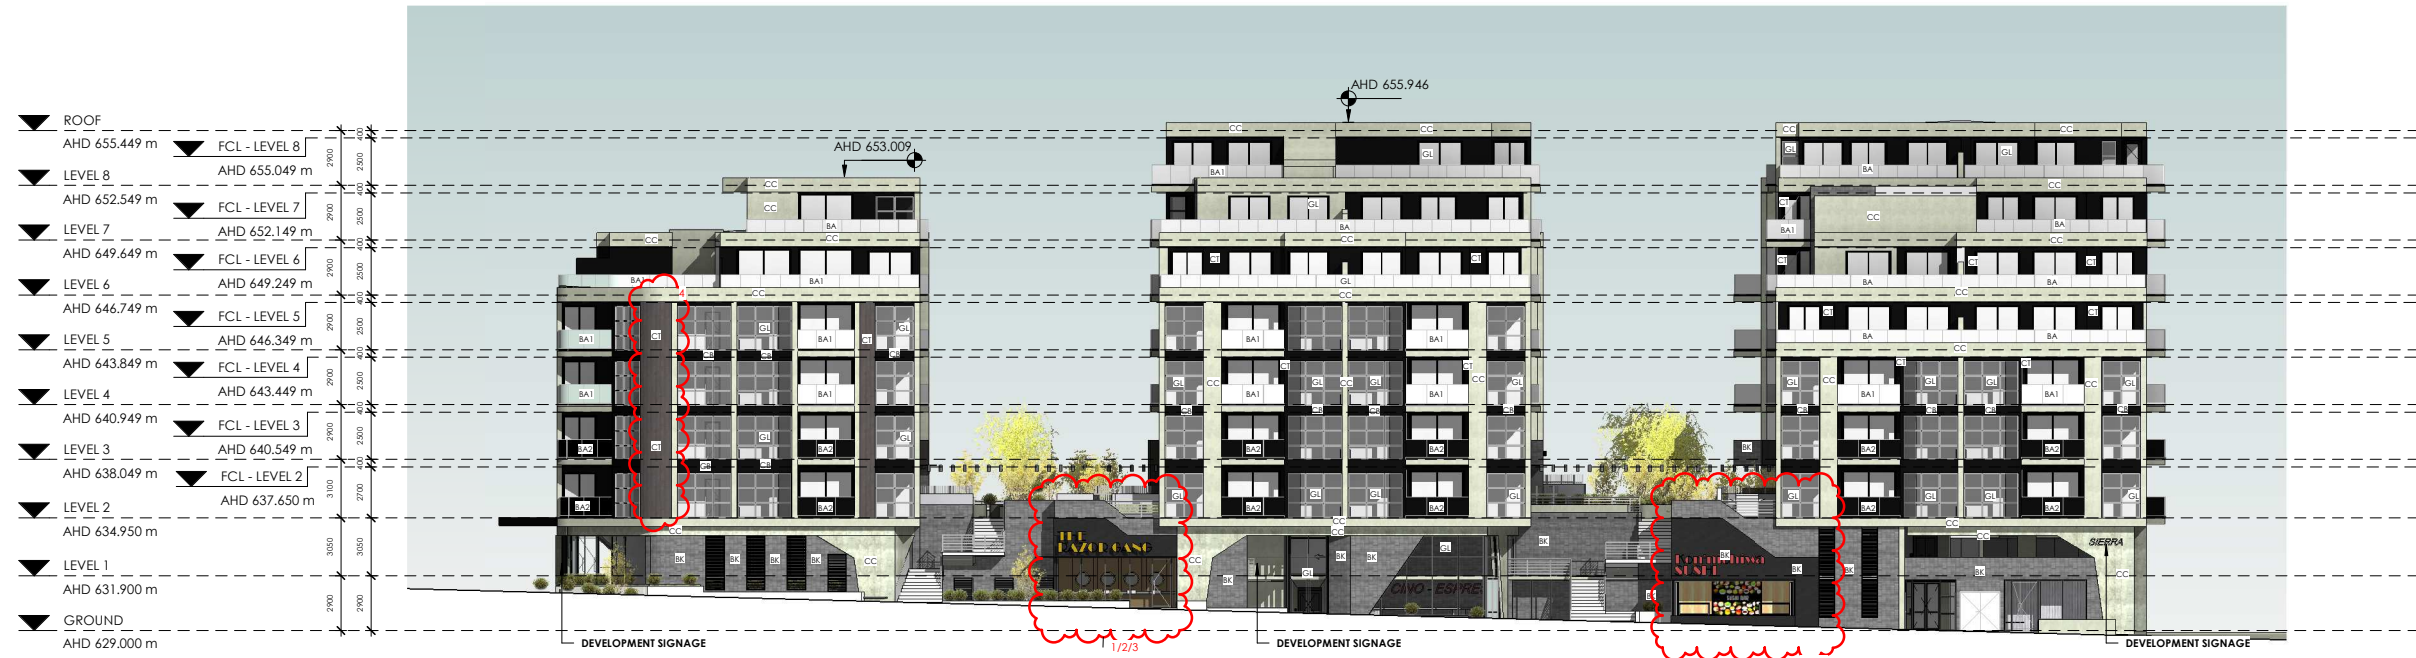

1 NORTH ELEVATION - EFKARPIDIS STREET
SCALE: 1 : 200

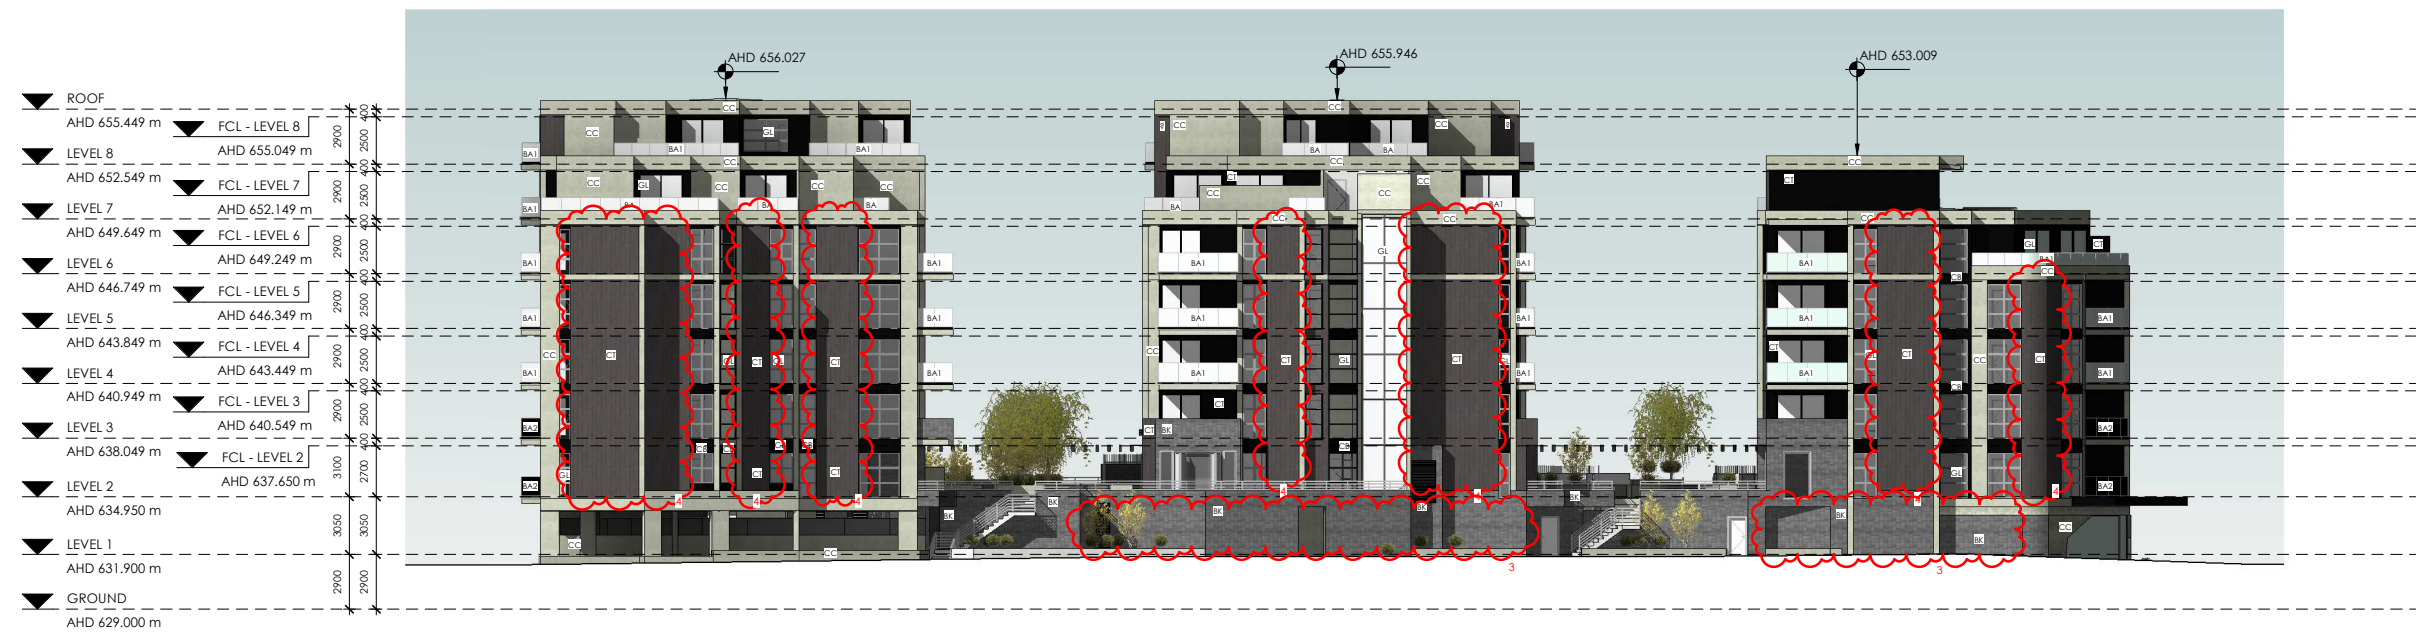

2 SOUTH ELEVATION - THE VALLEY AVENUE
SCALE: 1 : 200

| No. | Description | Date |
|-----|--------------------------|------------|
| 9 | 07/06/21 - DA AMENDMENT | 07/06/2021 |
| 8 | CHRIS GEL - DA AMENDMENT | 19/05/2021 |
| 7 | 26/03/21 - DA AMENDMENT | 26/03/2021 |
| 6 | 04/02/21 - DA AMENDMENT | 04/02/2021 |
| 5 | DA ISSUE | 16/10/2020 |

REVISIONS:
CLIENT: **GLAVCORP**

ADDRESS:
BLOCK 3, SECTION 227, GUNGAHLIN

BLOCK & SECTION:
BLOCK 3, SECTION 227


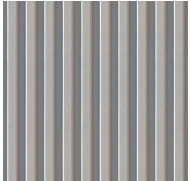






PROJECT:
SIERRA GUNGAHLIN

DRAWING TITLE:
ELEVATIONS 01

- DO NOT SCALE OFF DRAWINGS -
SCALE: As indicated @ A1

DA 201
SIZE: A1

MATERIAL SAMPLE SCHEDULE

| | | | | | | | |
|---|--|--|--|--|---|---|---|
| <p>CONCRETE/ OR EQUIVALENT</p>  <p>CODE: CC</p> | <p>PRECAST CONCRETE/ OR EQUIVALENT</p>  <p>CODE: PC</p> | <p>GLAZING - MONUMENT (OR SIMILAR)</p>  <p>CODE: GL</p> | <p>FEATURE MASONRY - CONCRETE BRICK (STACK BOND) / OR EQUIVALENT</p>  <p>CODE: BK</p> | <p>LIGHTWEIGHT CLADDING (CEMINTEL) / OR EQUIVALENT</p>  <p>CODE: CT NB: TERRITORY SHOWN</p> | <p>LIGHTWEIGHT CLADDING (CEMINTEL) / OR EQUIVALENT</p>  <p>CODE: CB NB: "BASE GREYISH" SHOWN</p> | <p>BALUSTRADE - GLAZED</p>  <p>CODE: BA1</p> | <p>BALUSTRADE - OPAQUE</p>  <p>CODE: BA2</p> |
|---|--|--|--|--|---|---|---|